


WEST ELEVATION (1:150)



EAST ELEVATION (1:150)

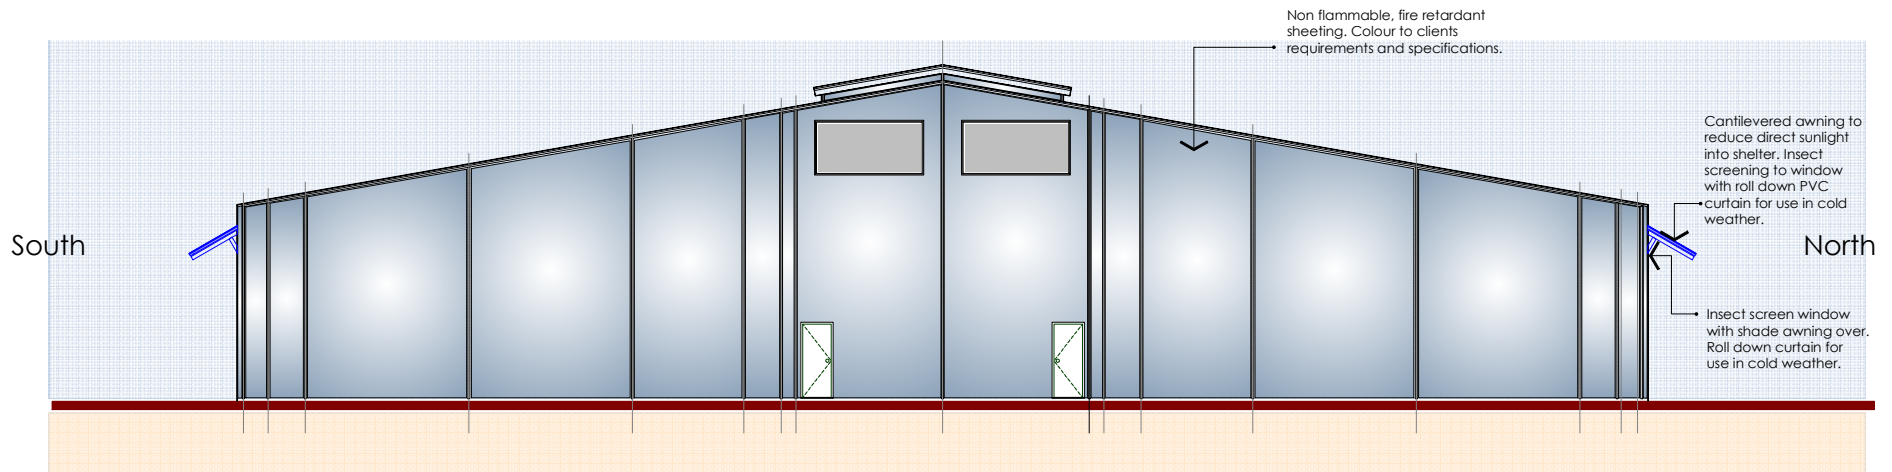

Fabric Shelters

Important Note:

© This drawing is the copyright of Vision Construct Pty Ltd and is therefore reserved. It is issued on condition that it is not to be copied, or reproduced in any form or disclosed to any unauthorised person, either wholly or in part, without the express written consent of Vision Construct Pty Ltd. Contact Number 0401448933

Do not scale from this drawing.

This drawing is to be read in conjunction with all relevant architects and engineers drawings and specification. Contractors must verify all dimensions/levels on site prior to construction and preparation of shop drawings. Any discrepancies must be reported to Vision Construct Pty Ltd immediately for verification.

Fabric Shelters

M . 0401 448933
E . info@visionconstruct.com.au
www.visionconstruct.com.au

Client	Drawing Date	Drawing Scale
Project title	Drawn	Job No.
Drawing title	Drawing No.	Revision